


VERNADOC

VERNACULAR ARCHITECTURE DOCUMENTATION CAMP


Under the aegis of ICOMOS, VERNADOC workshops have been developed to raise awareness about the value of vernacular architecture, and to preserve the pedagogical potential of traditional representation methods in architecture. Our research team was integrated on the VERNADOC Camp network, and participated in camps in Al Ain (2012), and in Iran (2018). In Portugal, the research team organized the international Camp in Viana do Castelo (2013), and in Paredes de Coura (2019). The drawings that were developed during the "Building Measuring and Drawing Camp" consisted on in-situ surveys for the documentation and graphic representation of several different case studies of vernacular architecture, built with local techniques and traditional materials.

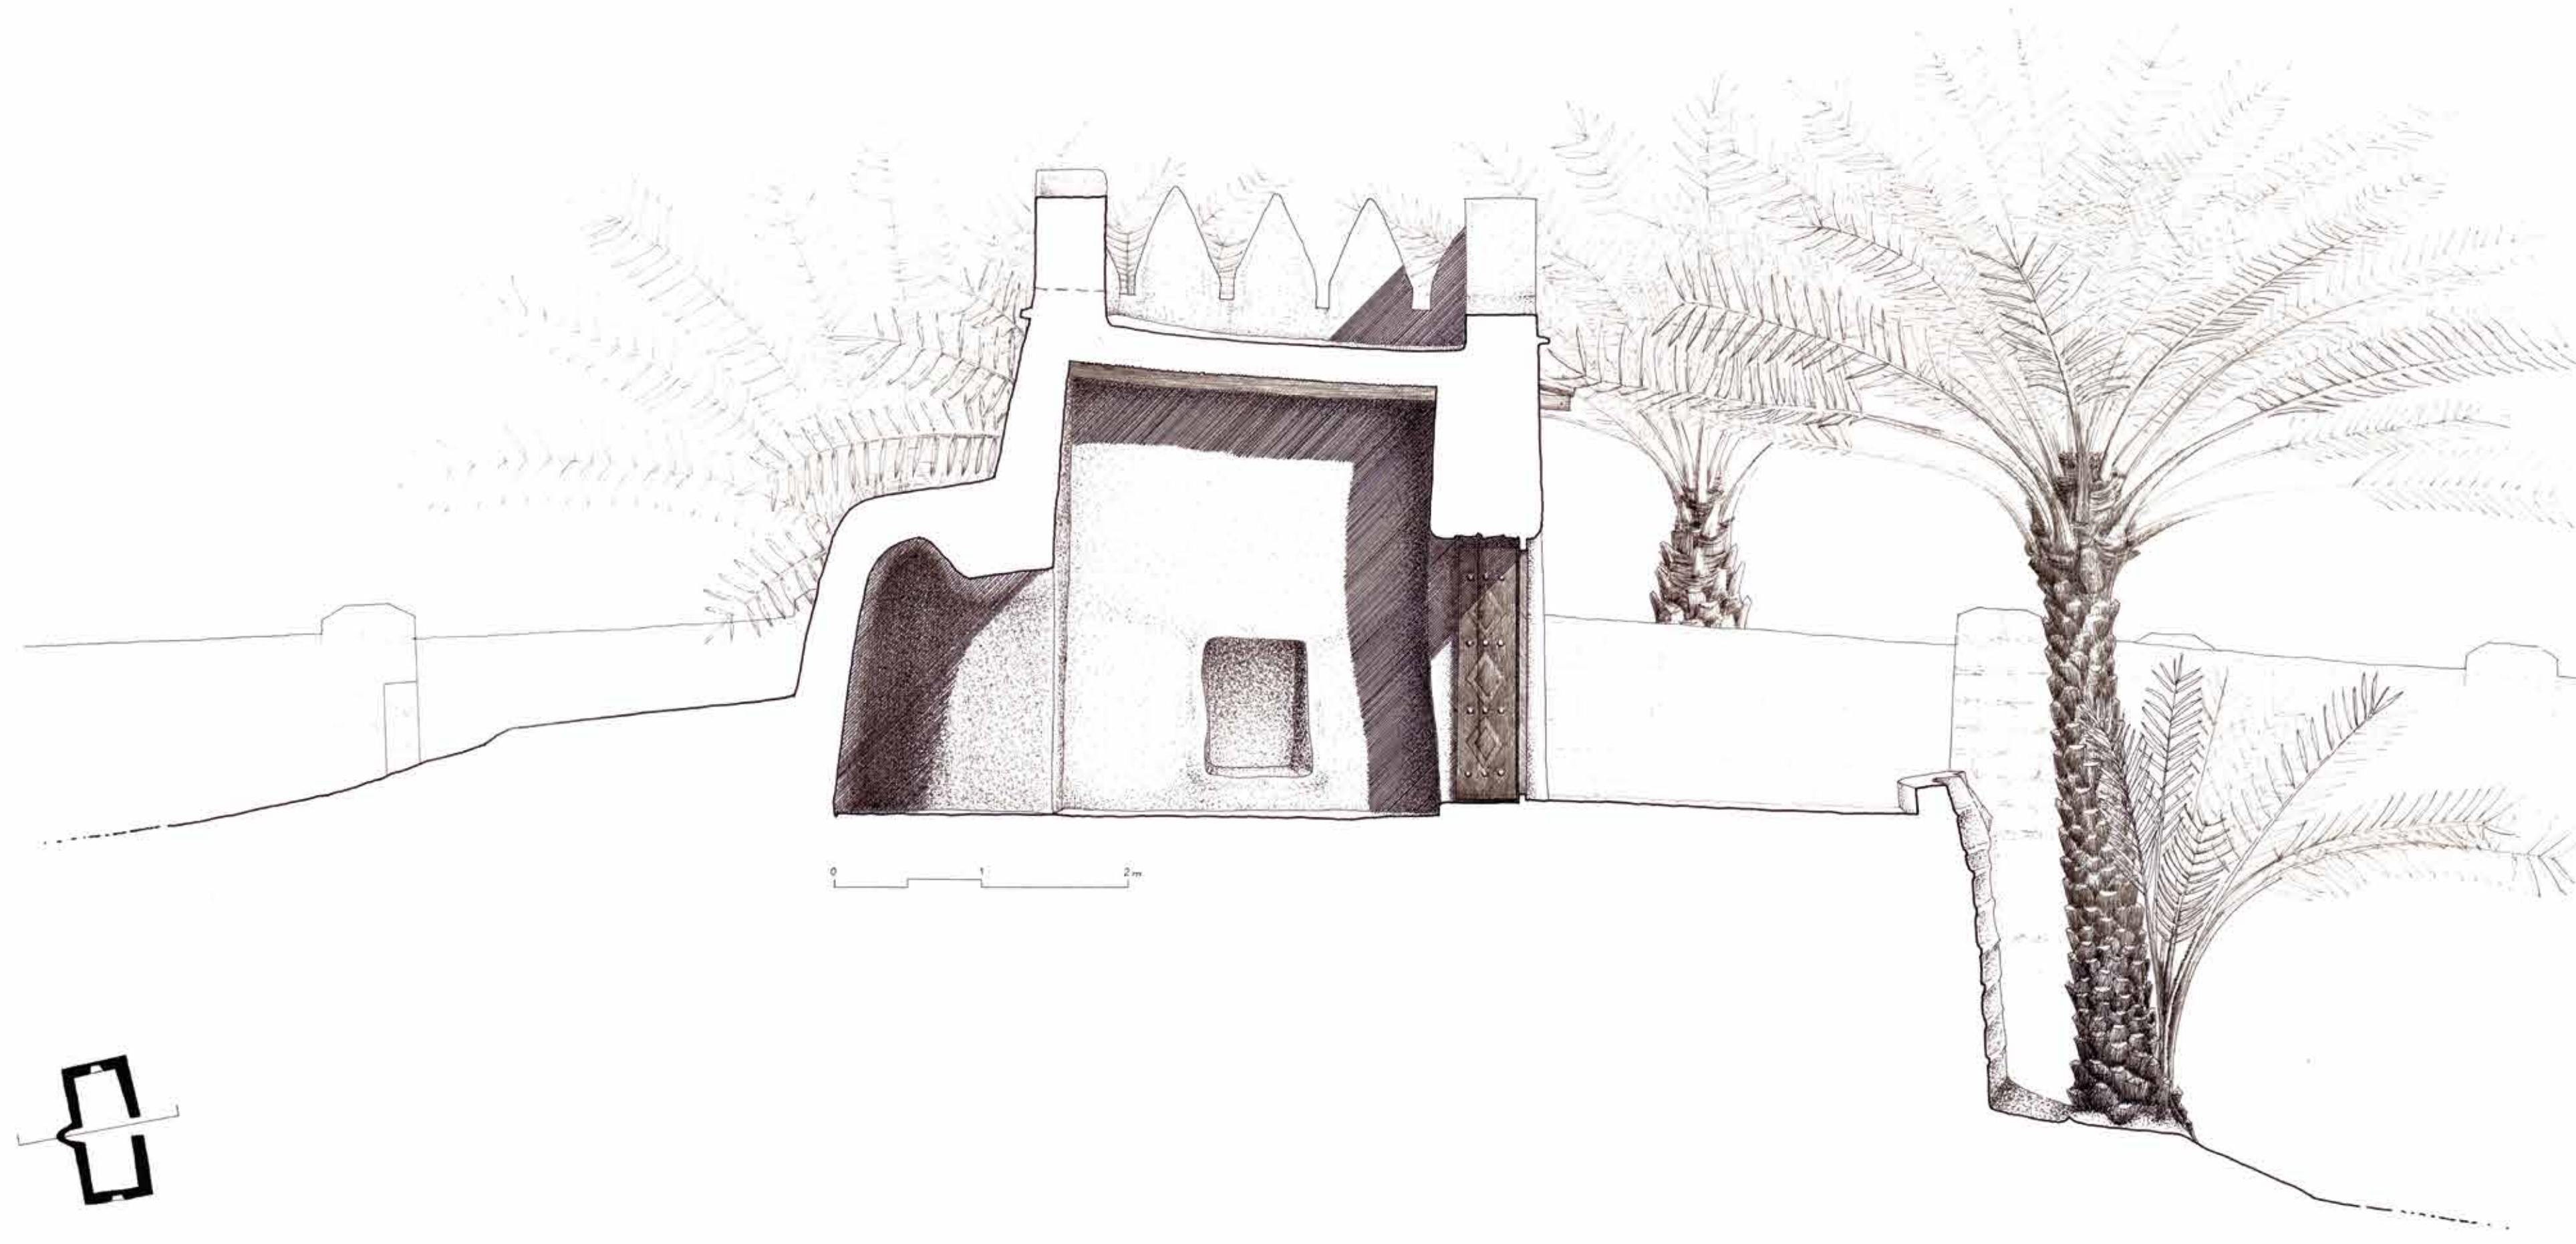

MESQUITA BIN ALI AL BARMAKI ESTE, AL QATTARA OASIS, AL AIN, UAE, CONTE A.R. 125.12.11.2012, GILBERTO DUARTE CARLOS

VERNADOC 2012 AL AIN



المسجد بن علي البرمكي جنوب، دائرة القارة، نخلة، الإمارات العربية المتحدة، 12.11.2012، أ.ر. 125.12.11.2012، جيلبرتو دوارته كارلوس

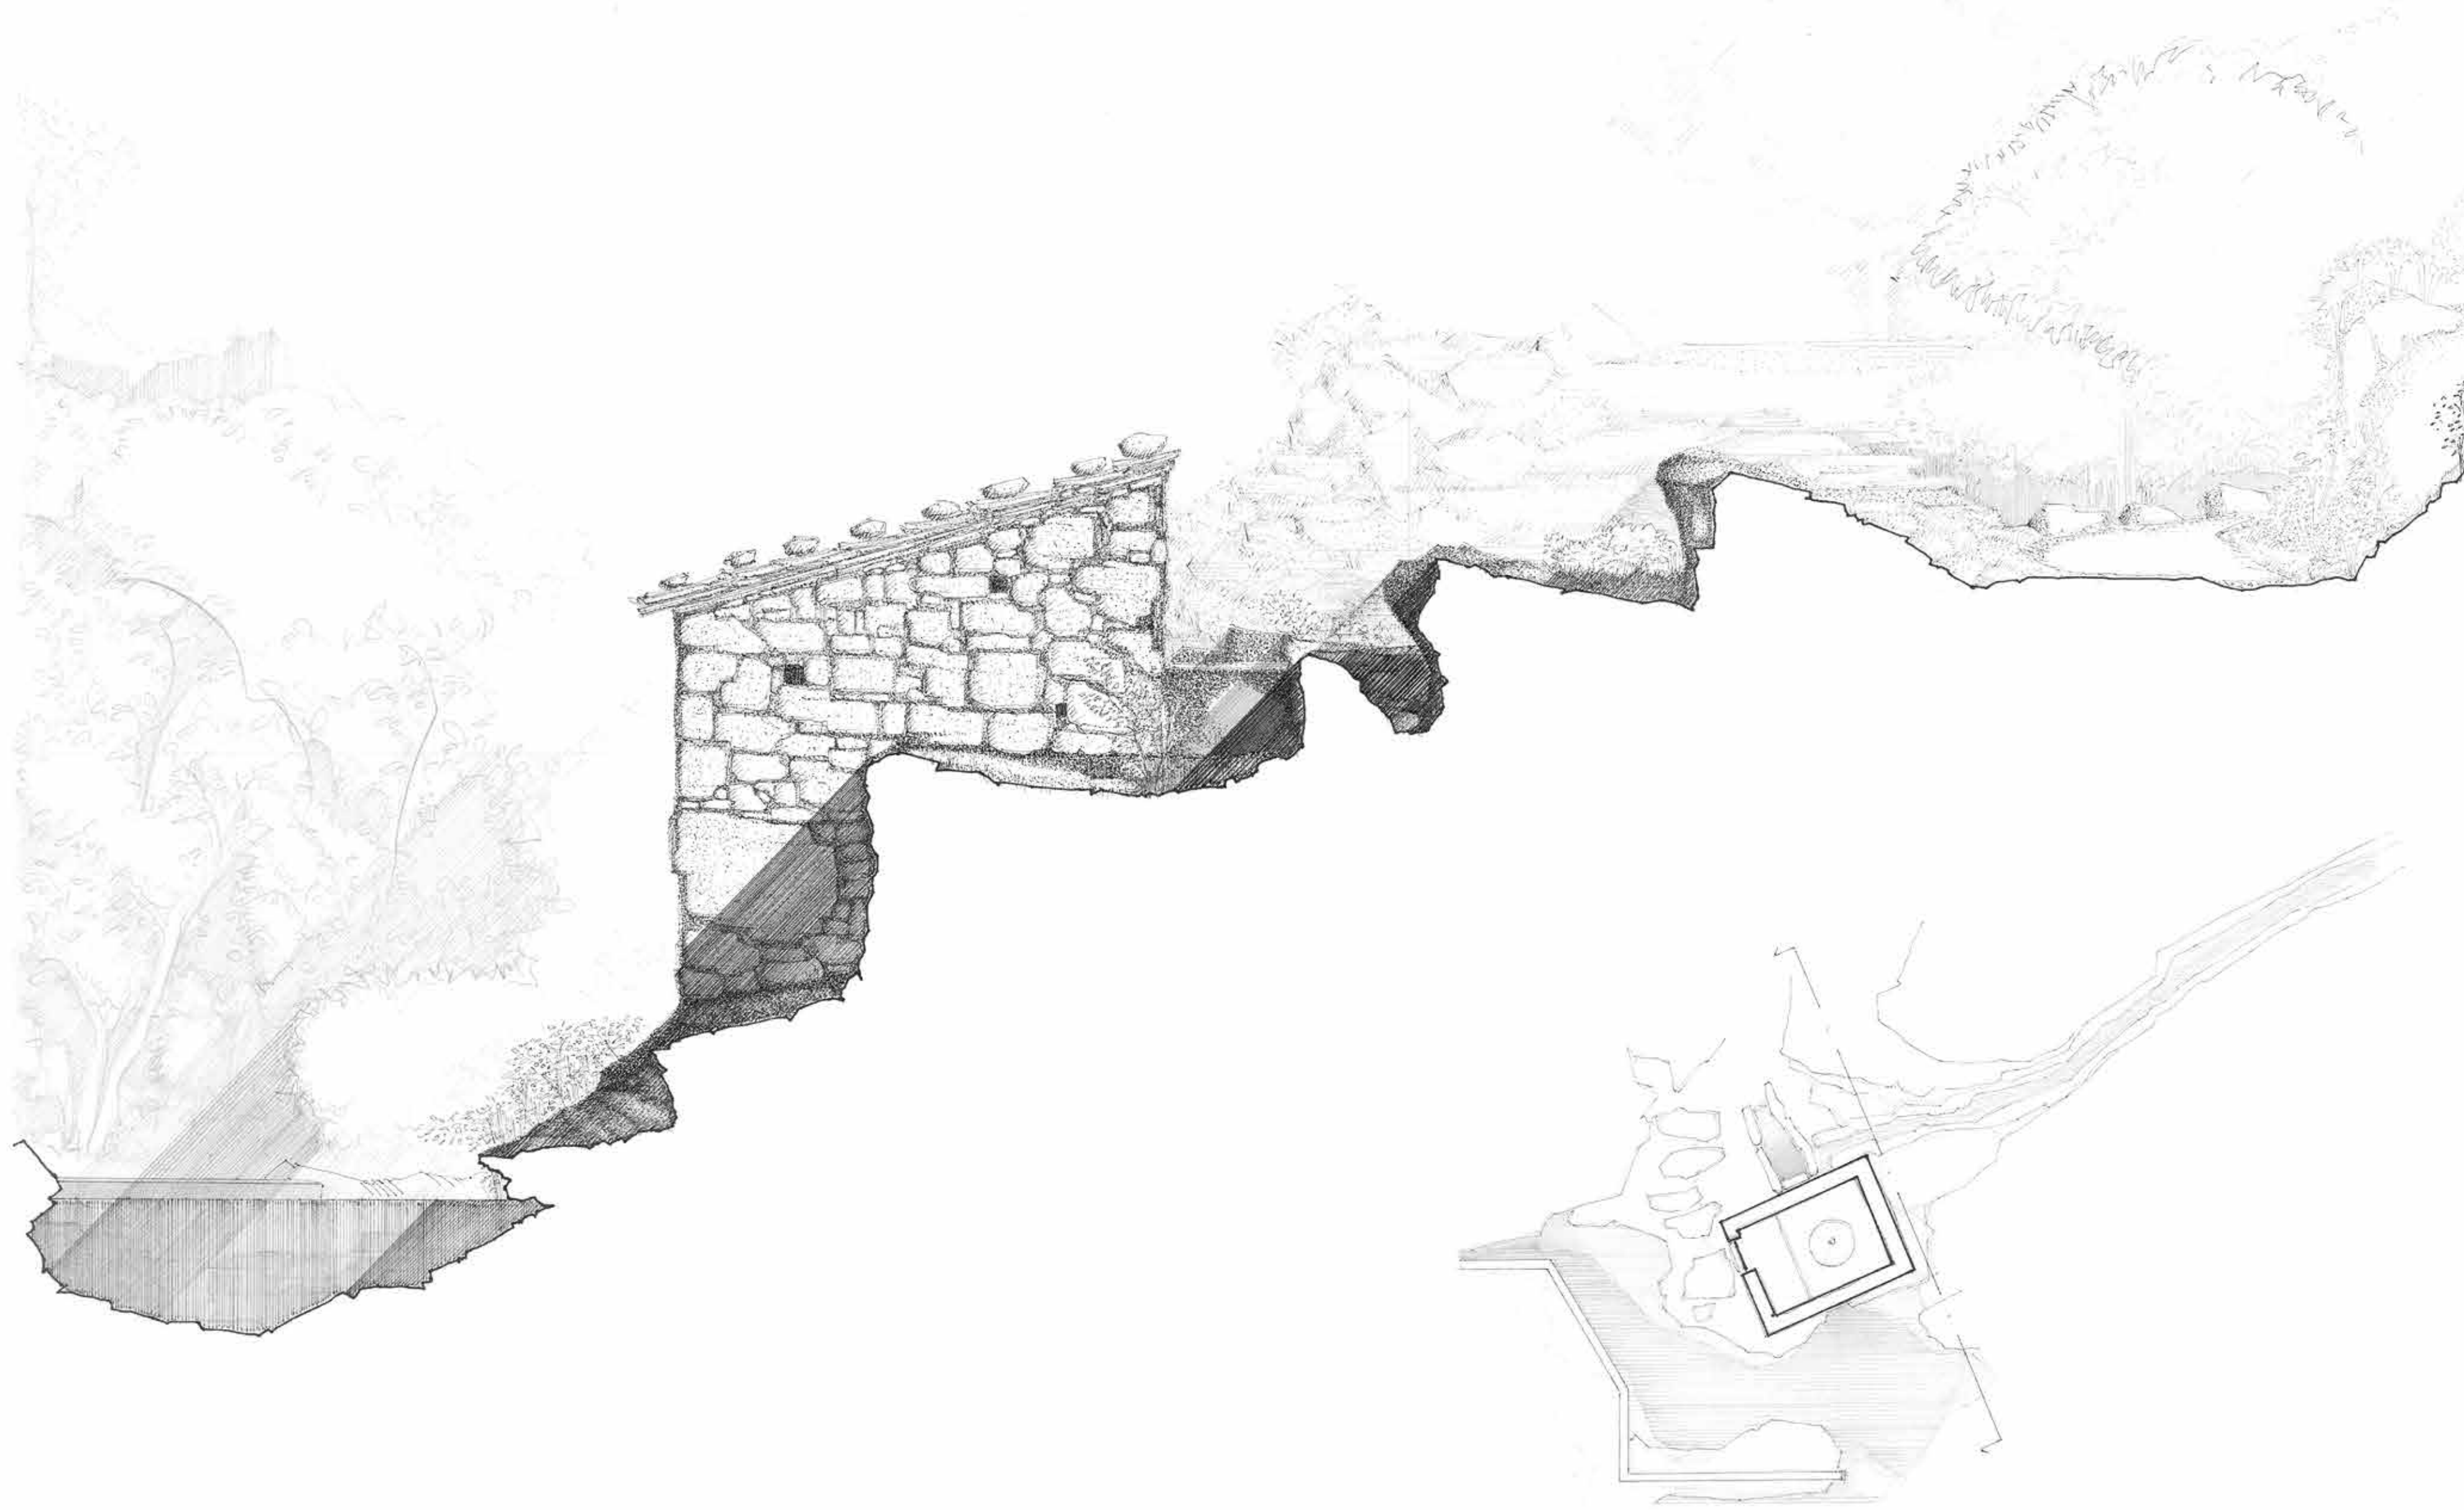

VERNADOC 2013 PORTUGAL


DAVID LEITE VIANA

MOINHOS DAS PONTES DO RIO "MOINHO FREUENO" MONTARIA, VIANA DO CASTELO, ALÇADO ESTE, 1:25, 05.10.2013
"PONTES DO RIO" WATERMILLS-PEQUENO WATERMILL, MONTARIA, VIANA DO CASTELO, EAST ELEVATION, 1:25, 05.10.2013

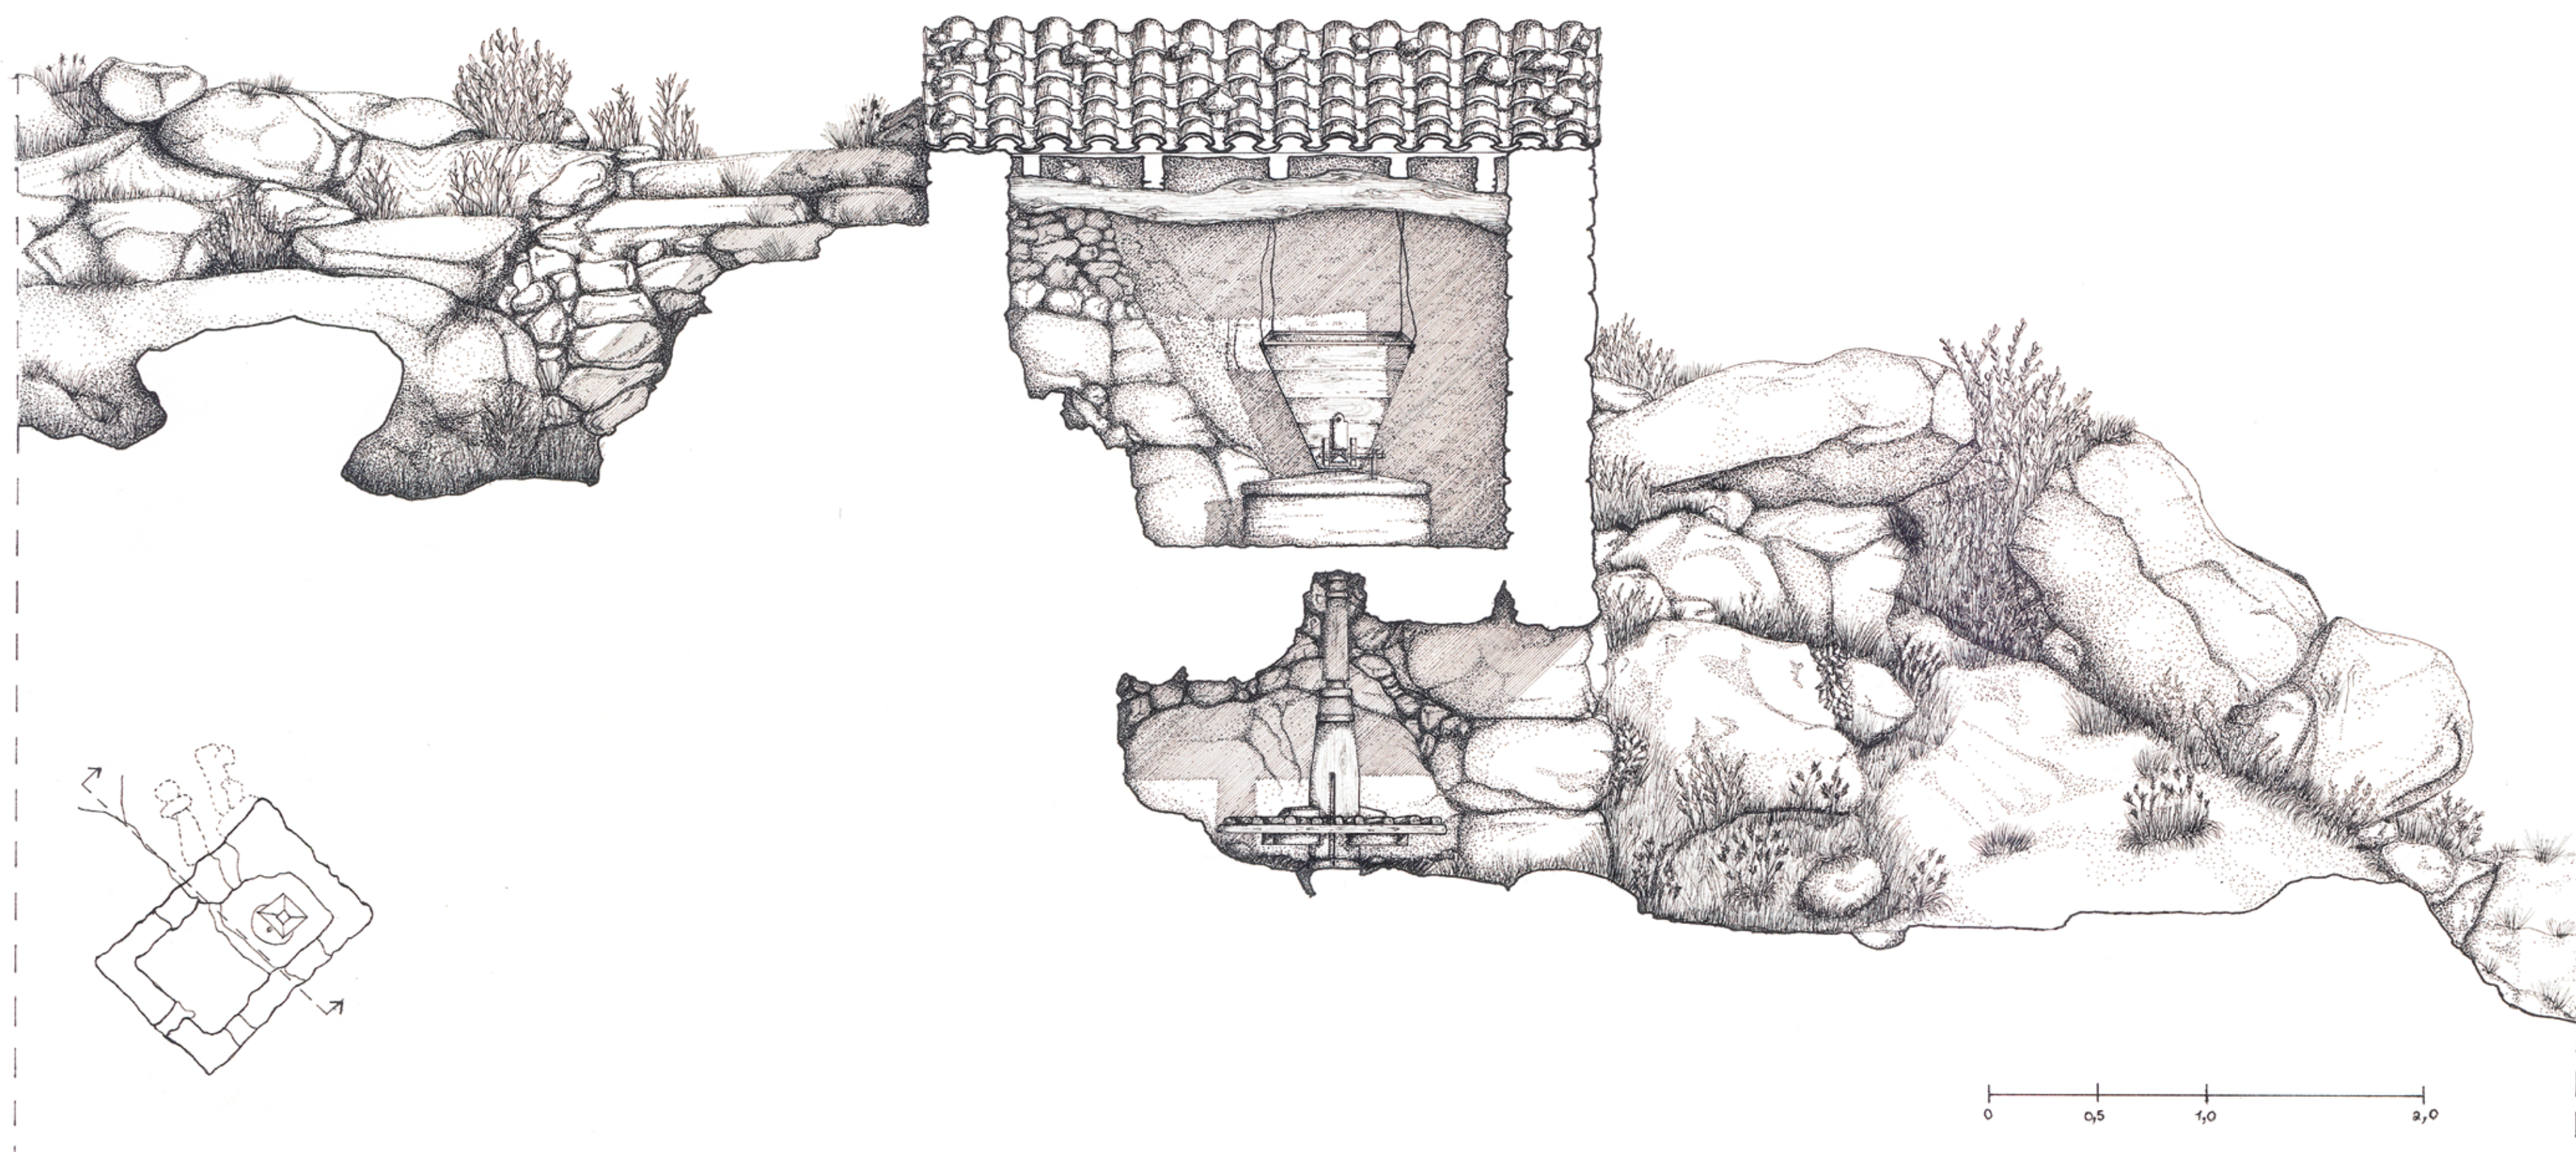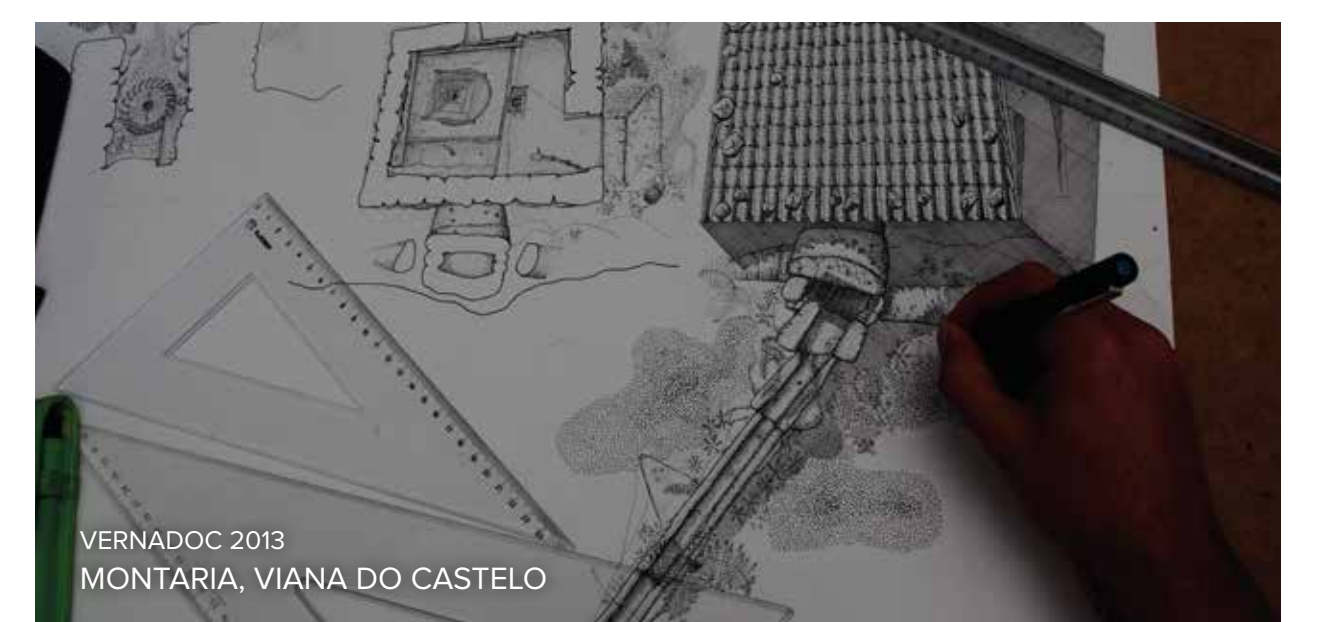


MOINHOS DO LAVADOURO, MEMBRA, MONTARIA, VIANA DO CASTELO. SEÇÃO LONGITUDINAL 1:25 10.10.2013 ANITA PIMENTA
"LAVADOURO" WATERMILL, MONTARIA VIANA DO CASTELO CROSS SECTION 1:25 10.10.2013 ANITA PIMENTA

VERNADOC 2013 PORTUGAL

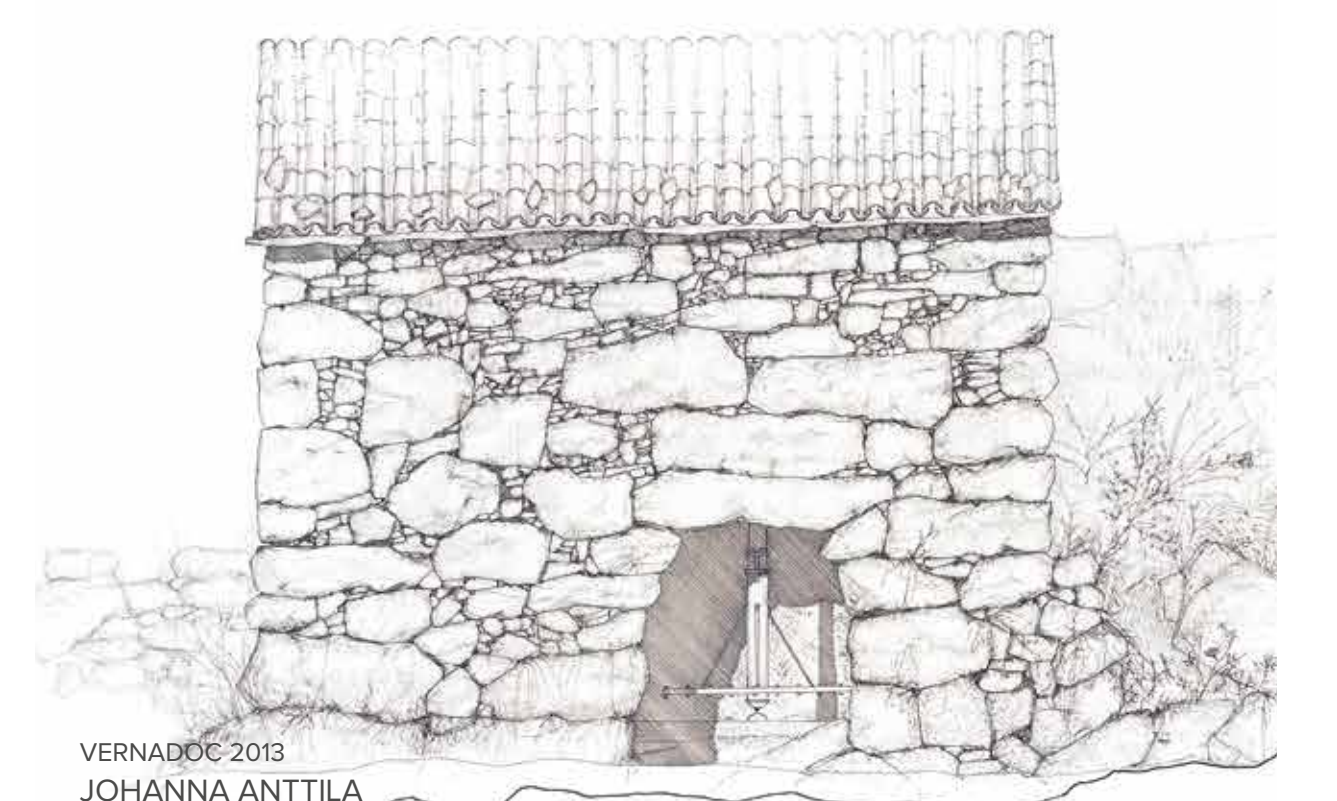

VERNADOC 2013 JOHANNA ANTILLA

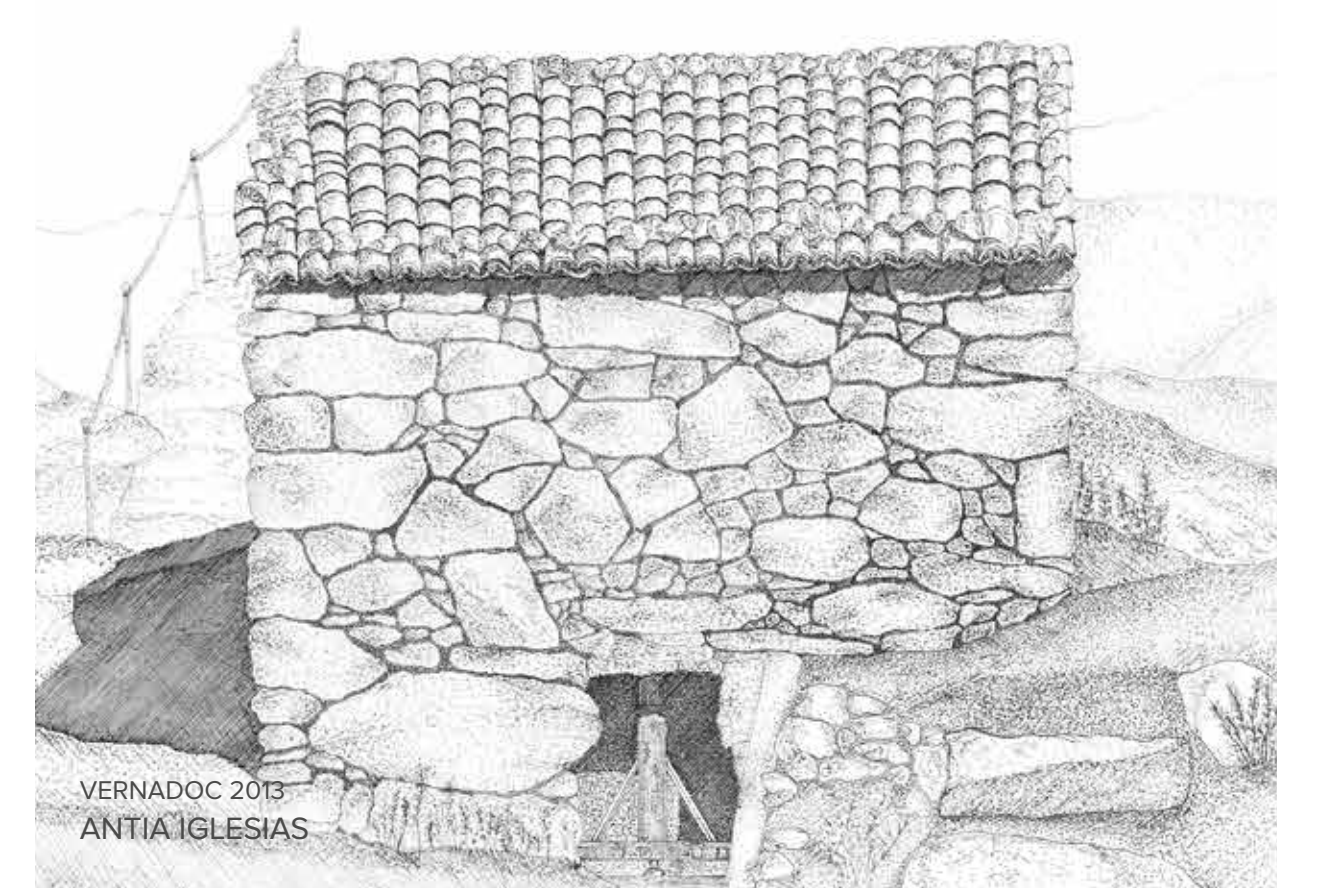

VERNADOC 2013 JOHANNA ANTILLA